


FLEET STREET - 203

MASTER DESTINY PLAN

- 1st Floor
- V1208

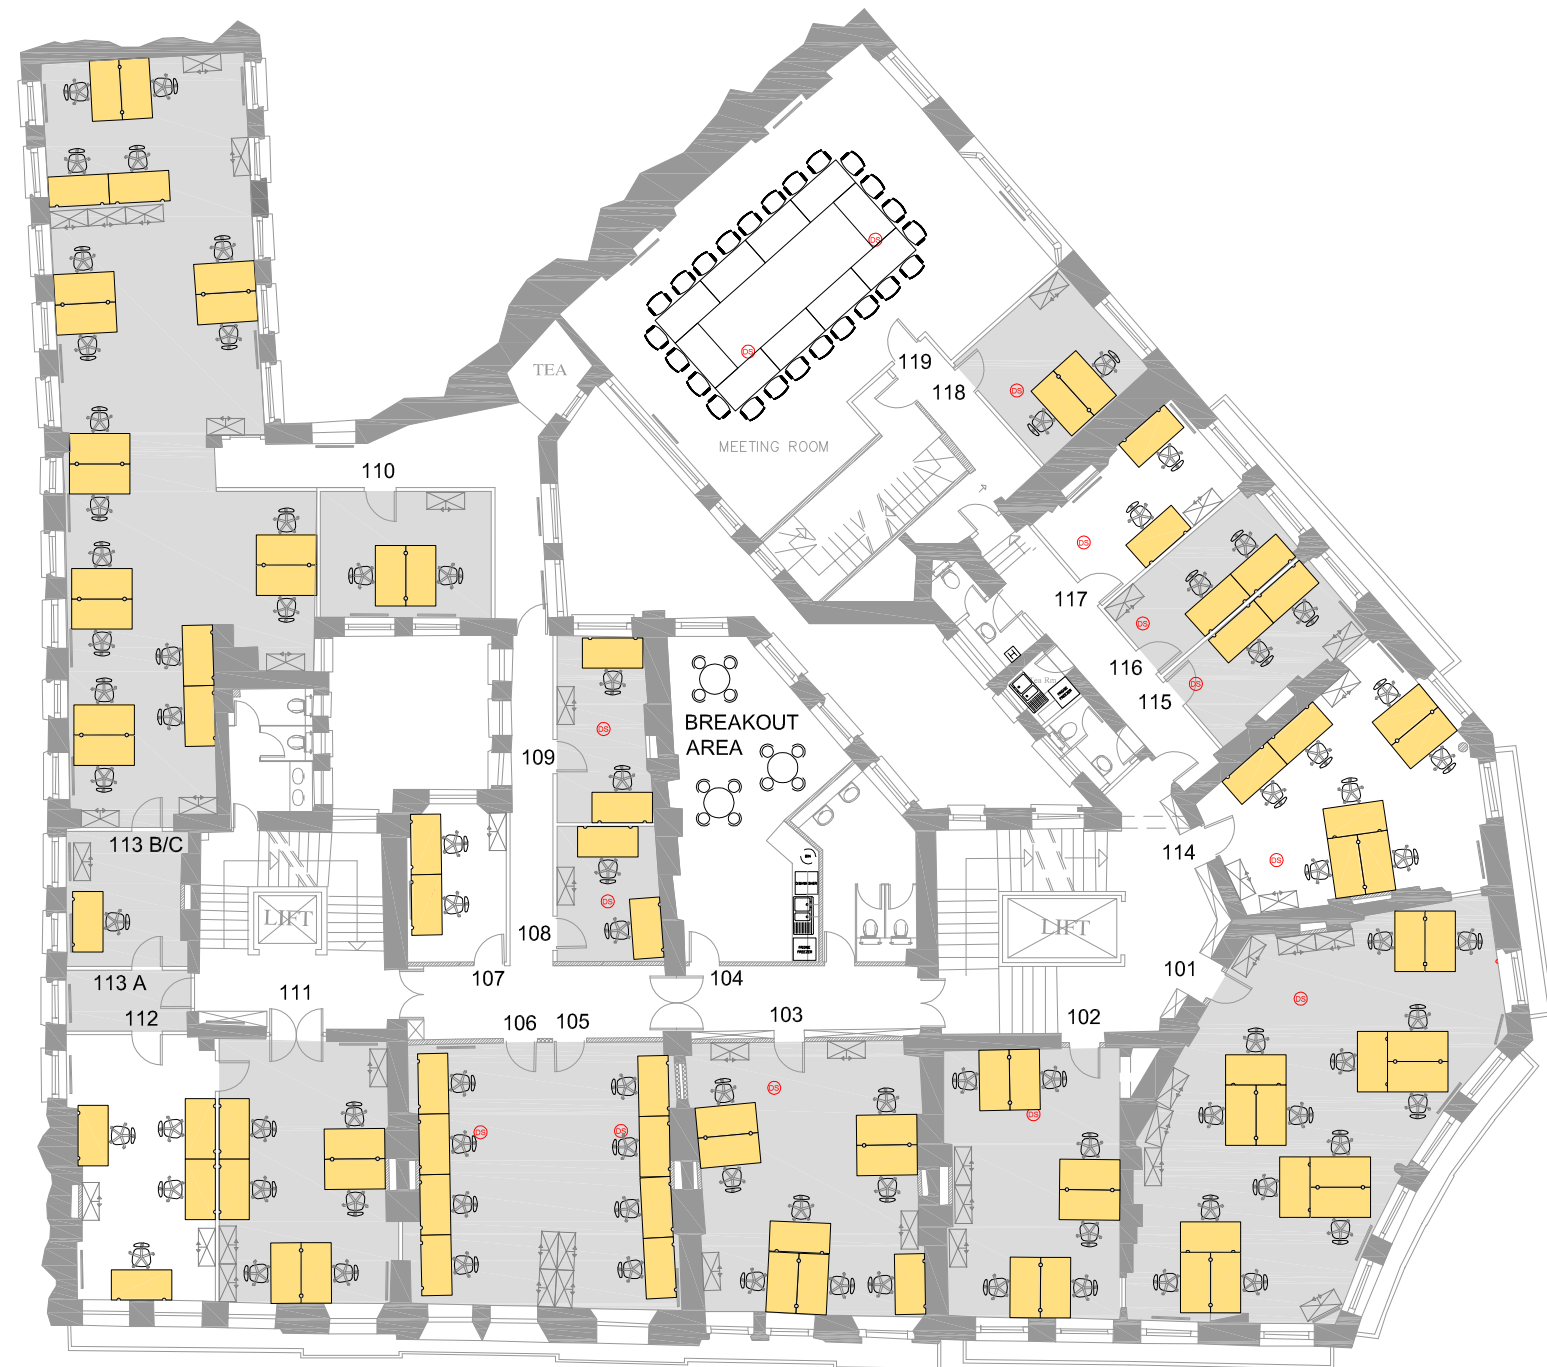

TO BE REINSTATED

TO BE REMOVED

Ⓢ = Smoke Detector
Scale @ A3 1:200